


ALL DESIGN, CONSTRUCTION AND OTHER INFORMATION AND CONTAINERS ARE THE PROPERTY OF GEORGE AND ANY INFORMATION IS CONTAINED THEREIN IS CONFIDENTIAL. NO OTHER USE OR REPRODUCTION OF THIS INFORMATION IS PERMITTED WITHOUT THE WRITTEN PERMISSION OF GEORGE. THESE SERVICES REPRESENT THE COMPANY'S BEST CONSTRUCTION SUGGESTIONS ONLY. THE CONTRACTOR SHALL BE RESPONSIBLE TO OBTAIN THE NECESSARY APPROPRIATE OF THE APPLICABLE CODES AND REGULATIONS AND TO IMPROVE THE ORIGINAL CONSTRUCTION AS REQUIRED BY THE APPLICABLE CODES AND REGULATIONS. ALL CONSTRUCTION MUST COMPLY WITH THE MOST UP-TO-DATE FEDERAL AND LOCAL FIRE AND SAFETY CODES.

DESIGNER: Jorge Caraballo
 DRAWN BY: JC
 CHECKED BY: JORGE CARABALLO
 DATE: 8/4/09

silentgeorge@aol.com
 CEL 787 587 4625

TODOS VUELVEN

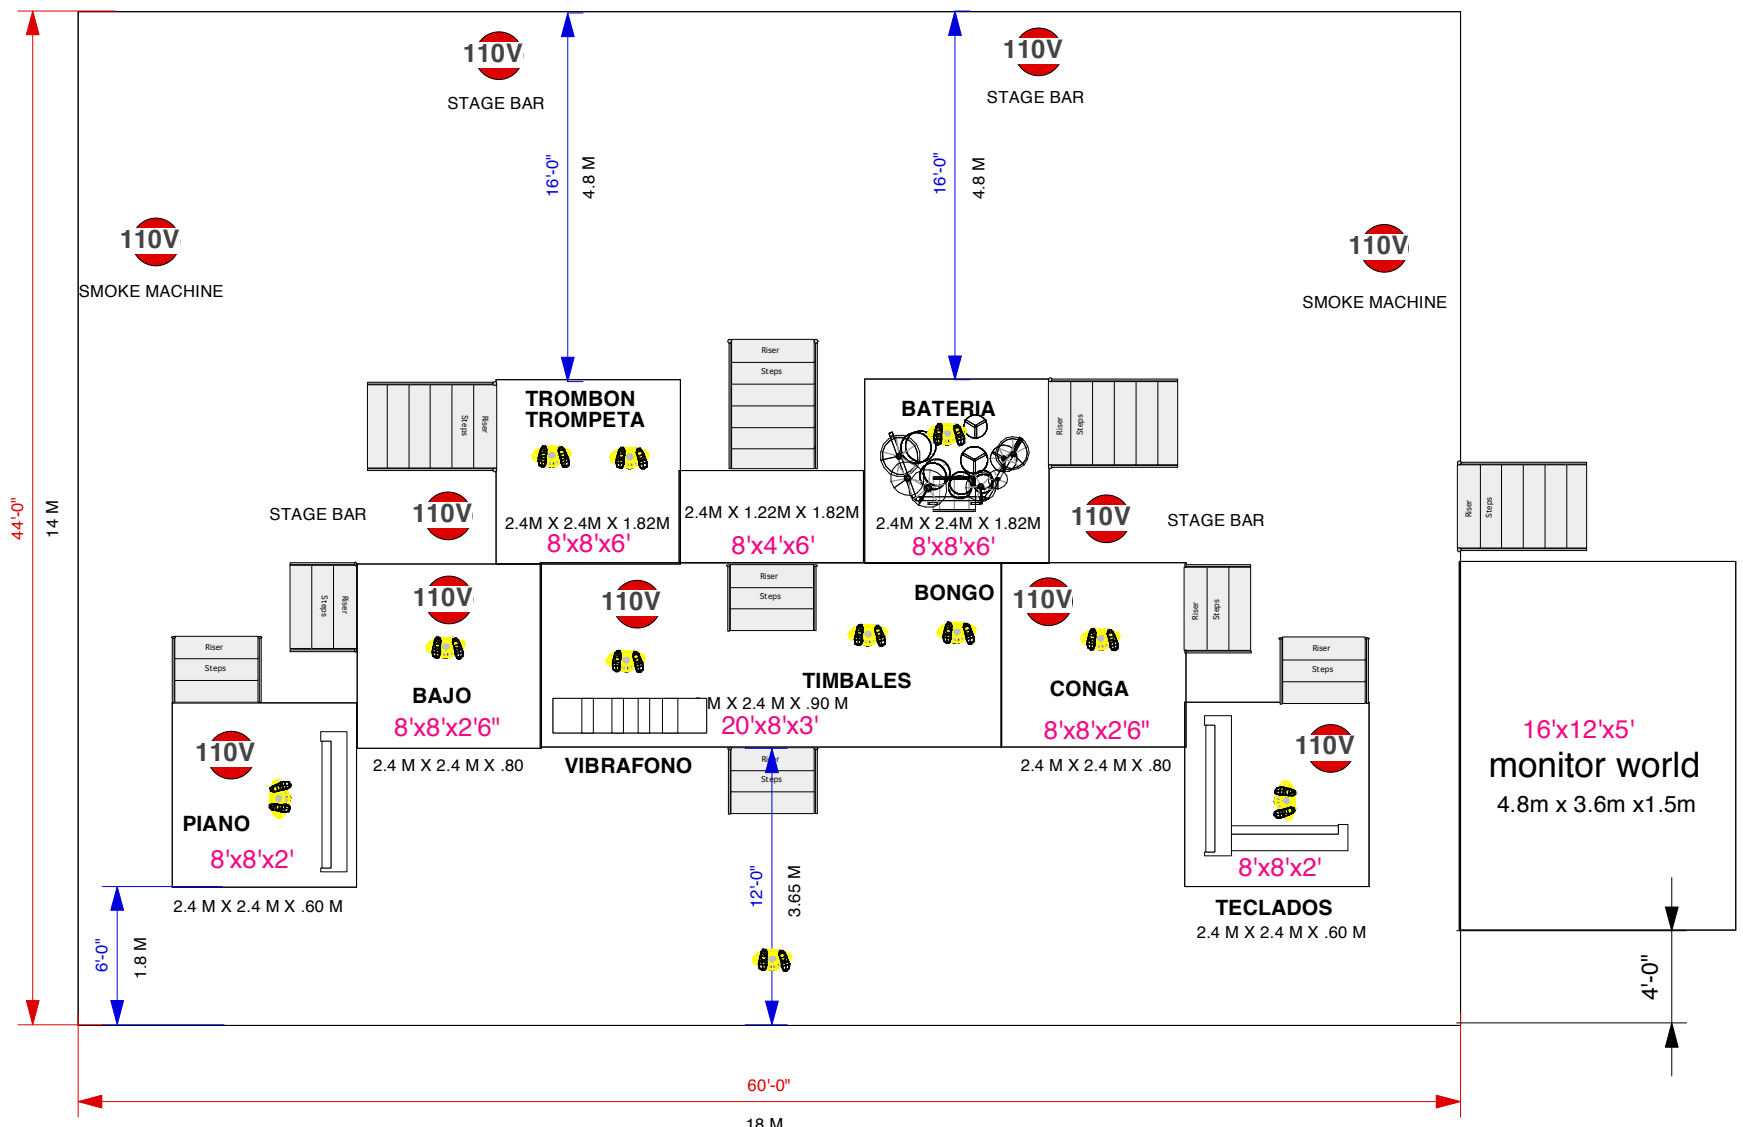

RUBEN BLADES y SEIS DEL SOLAR
TODOS VUELVEN